



HOLDOWN	SIZE (INCH)	ANCHOR BOLTS
HD02	4 X -	SIMPSON SSB24
HD04	4 X -	SIMPSON SSB24
HD05	4 X -	SIMPSON SSB24
HD08	4 X -	SIMPSON SSB28
HD09	6 X 6	1" Ø A307 W/ WASH. PLATE
HD10	6 X 6	1" Ø A307 W/ WASH. PLATE
SIMPSON HOLDOWN SCHEDULE

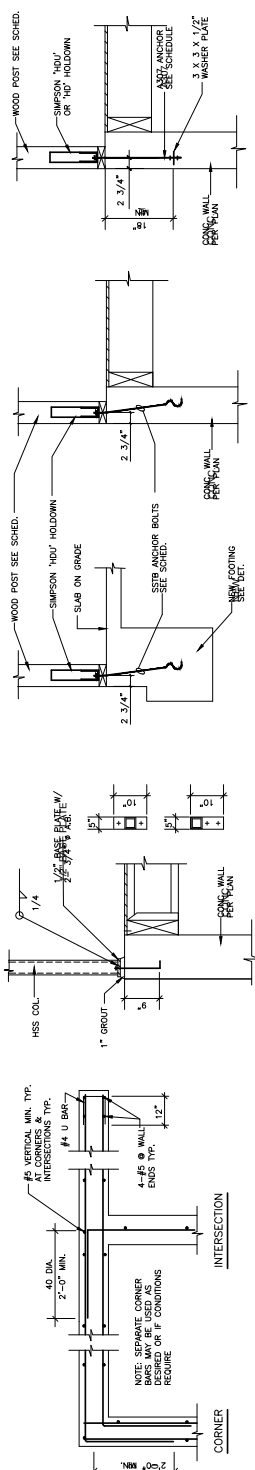

CONCRETE WALL PLAN+DETAIL

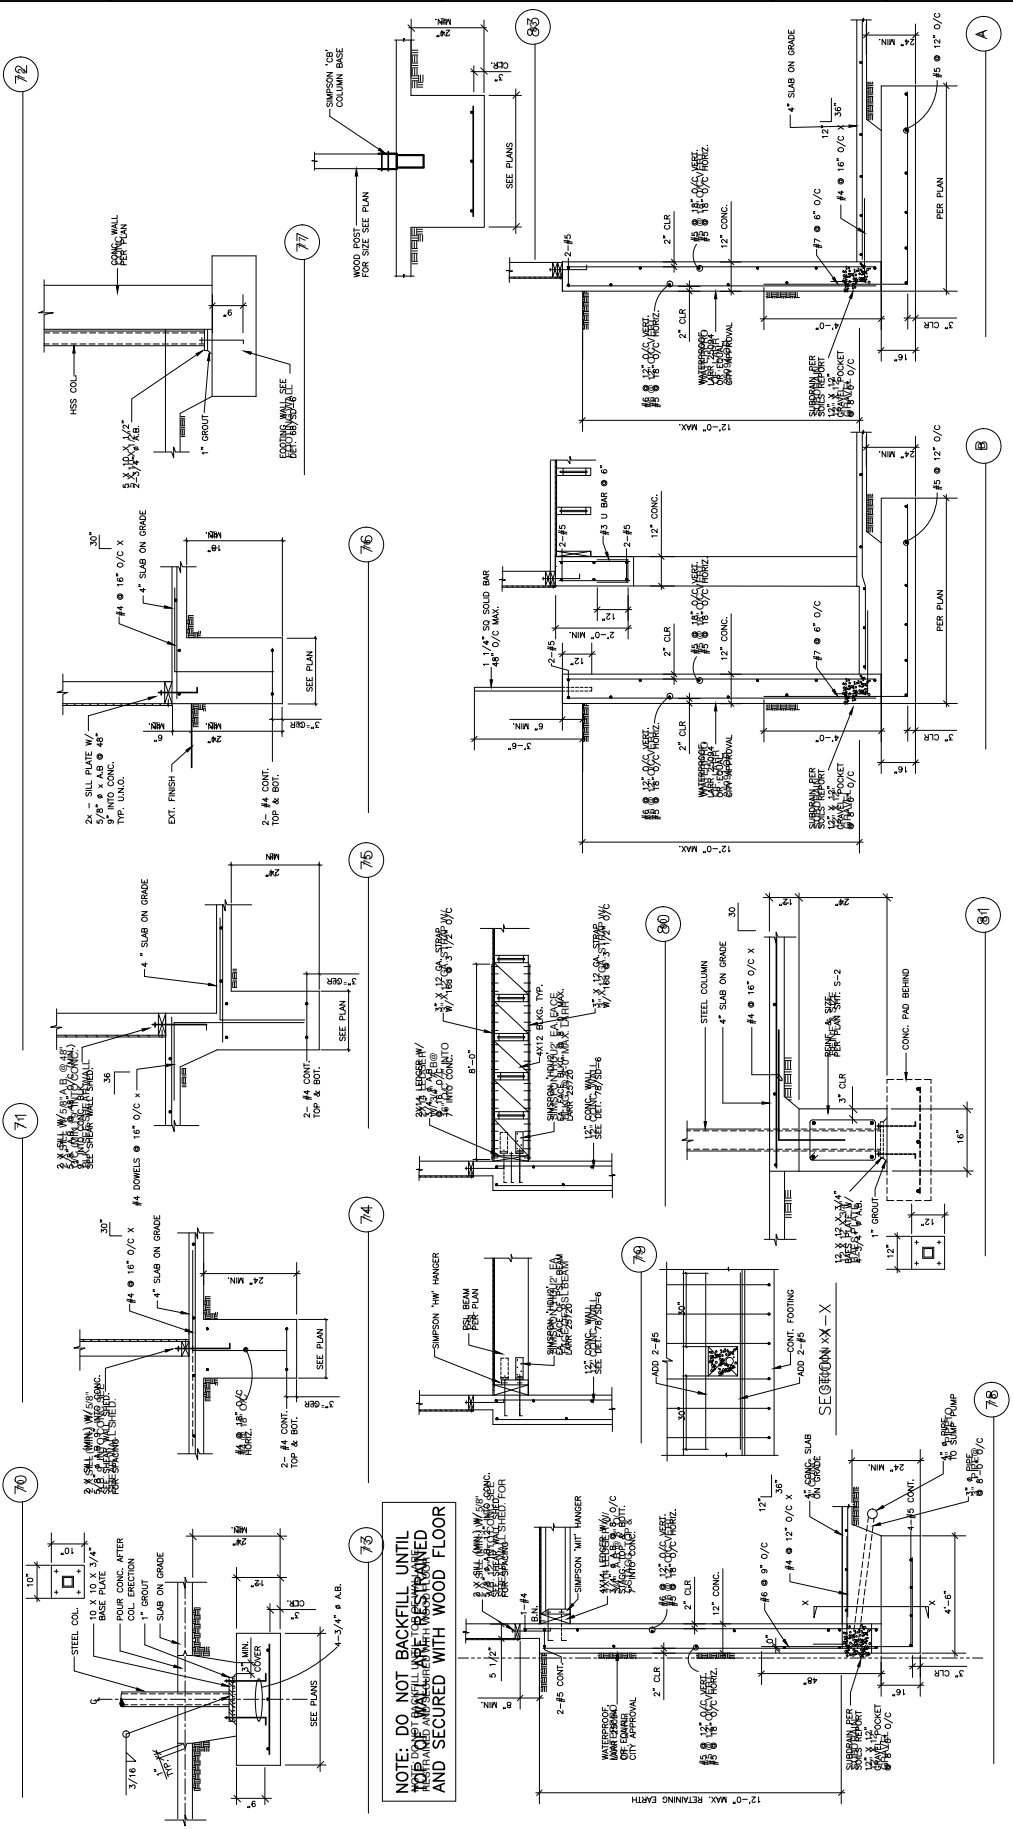

NOTE: DO NOT BACKFILL UNTIL TOP OF WALL IS RESTRAINED AND SECURED WITH WOOD FLOOR