


CRESCENT HEIGHTS RESIDENCE
 633 N. Crescent Heights
 Los Angeles, CA 90048

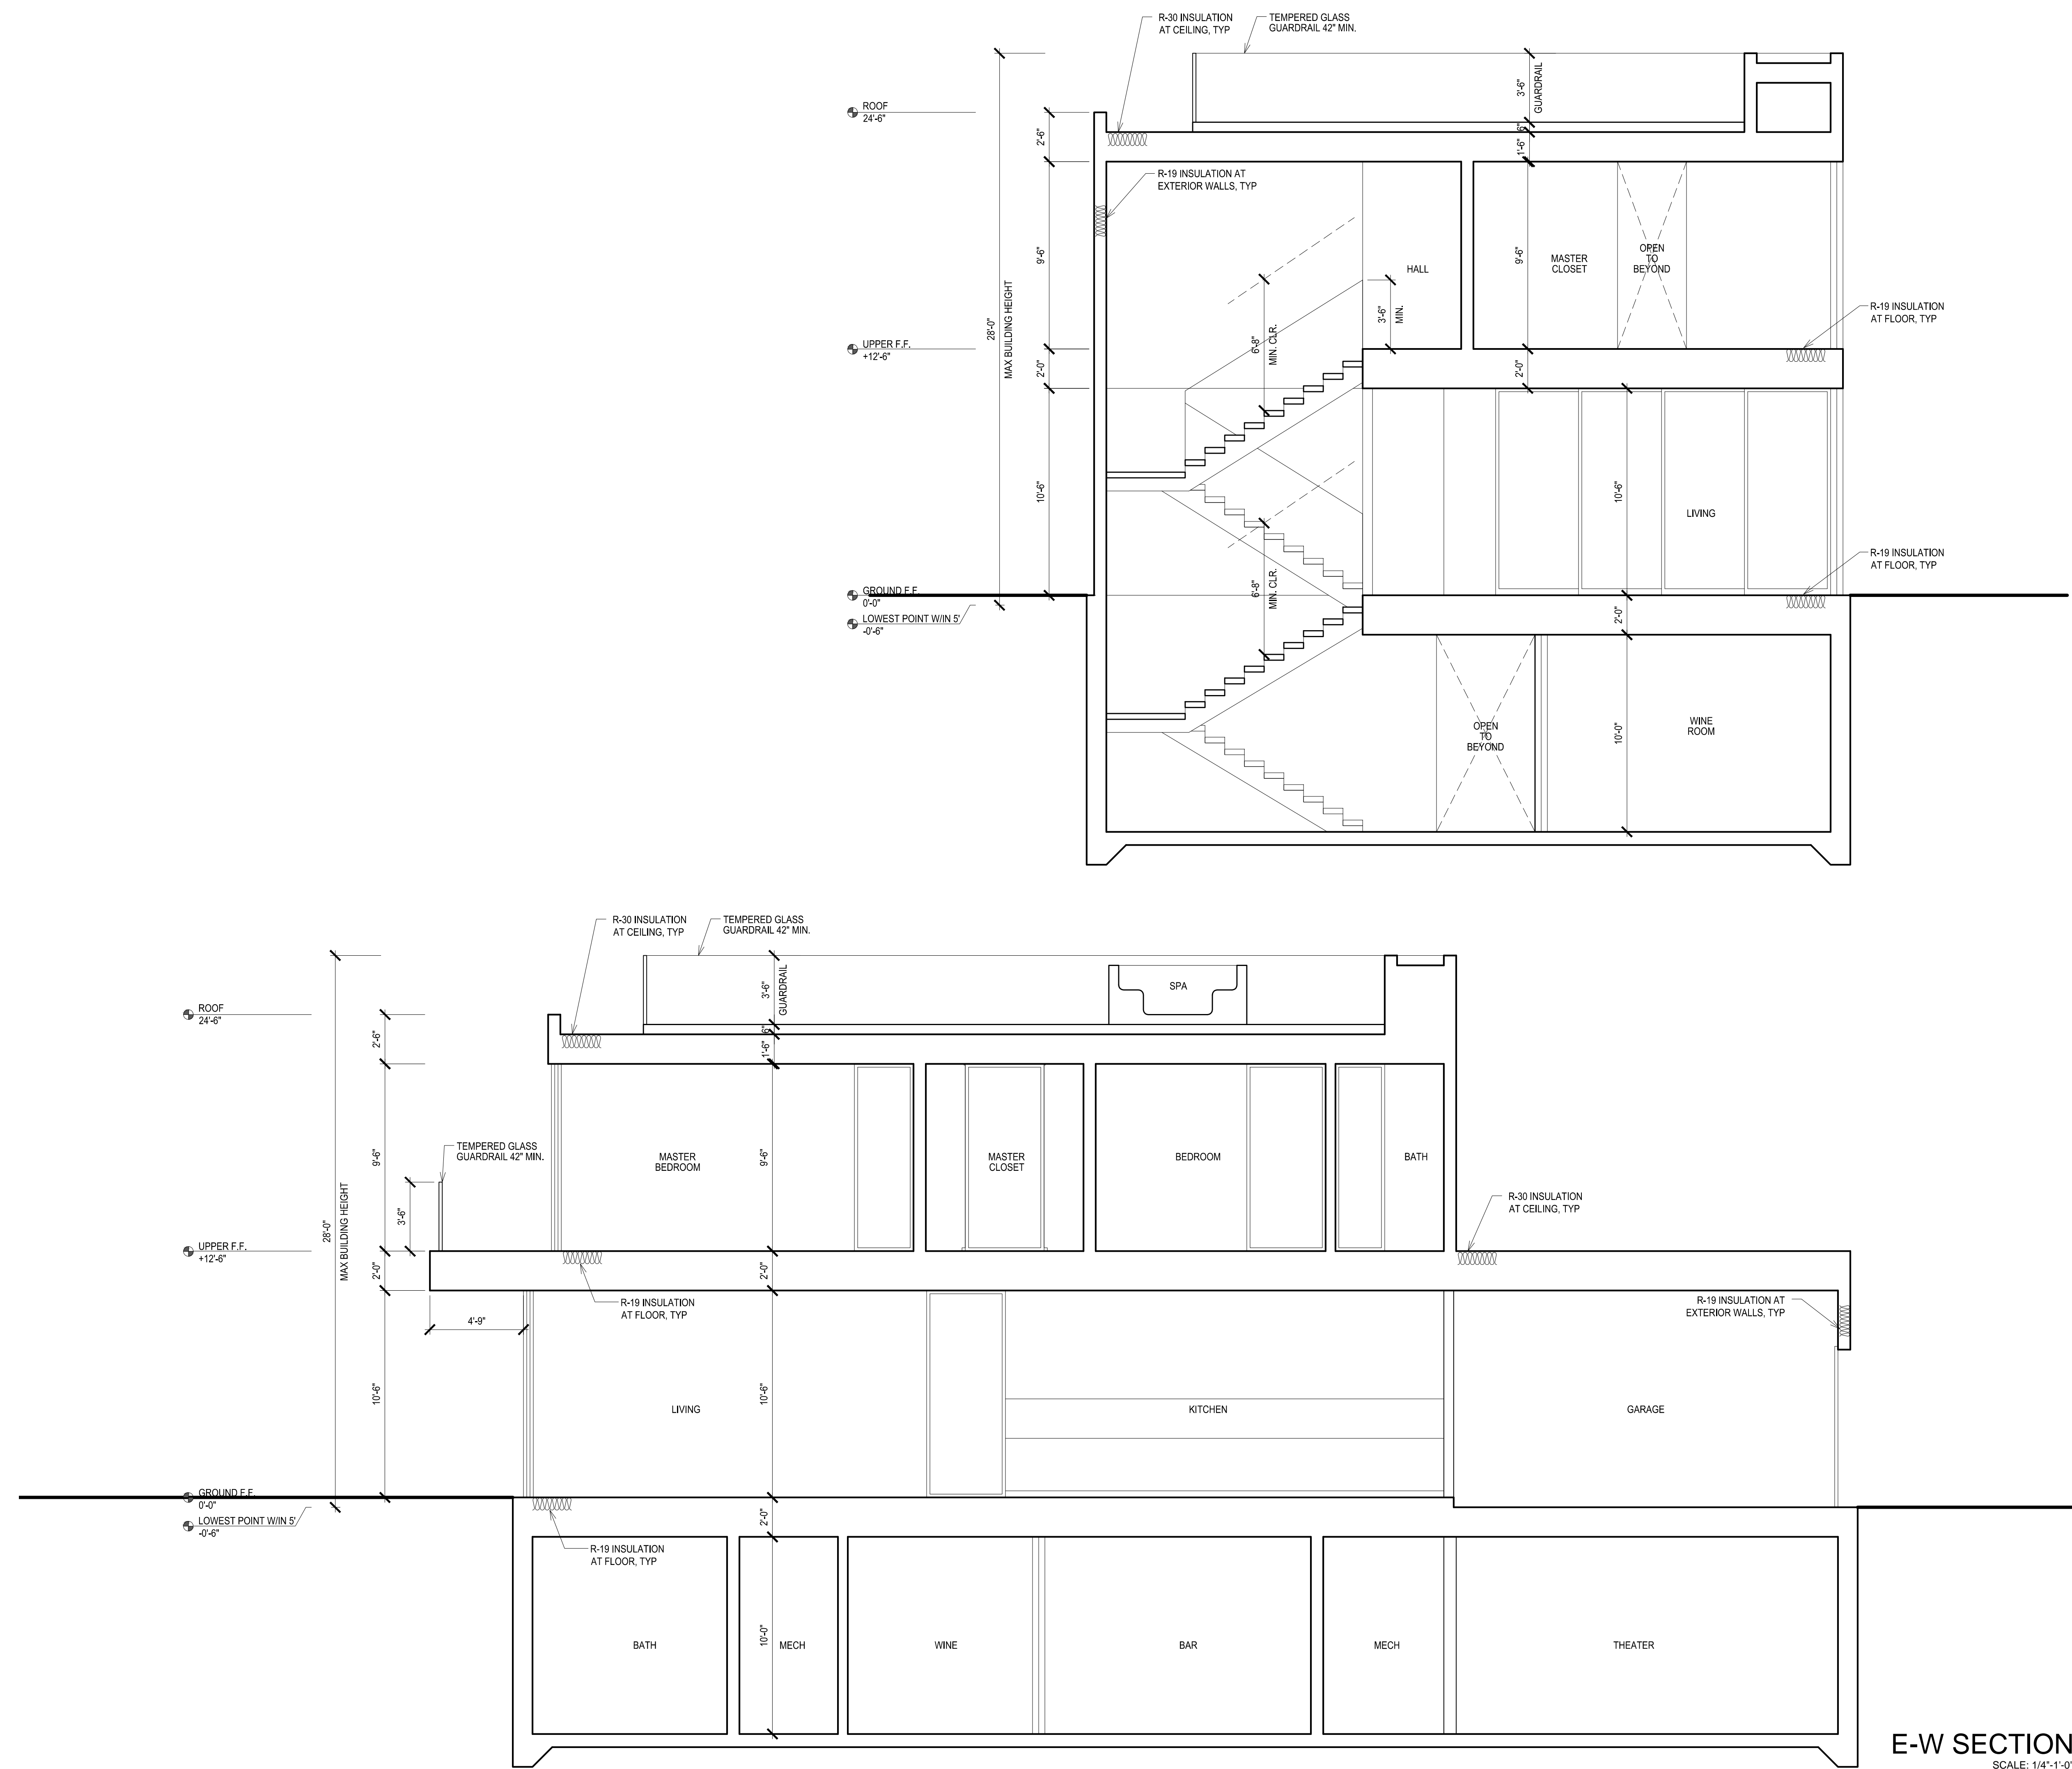

E-W SECTION 1
 SCALE: 1/4"=1'-0"

Rev	Description
06.15.16	Plan Check Submittal

Drawing
SECTIONS

Date June 15, 2016
 Scale 1/4"=1'-0"
 Sheet

All drawings and written material appearing herein constitute original and unpublished work of BO.SHI Architects and may not be duplicated, used or disclosed without written consent of BO.SHI Architects.

Sheet
A5.11