

**CRESCENT
HEIGHTS
RESIDENCE**

633 N. Crescent Heights
Los Angeles, CA 90048

Drawing


SECTIONS

Date June 15, 2016
Scale 1/4" = 1'-0"
Sheet 3 OF 3


All drawings and written material appearing herein constitute original and unpublished work of BO.SHI architects and may not be duplicated, used or disclosed without written consent of BO.SHI architects.

Sheet


A2.00

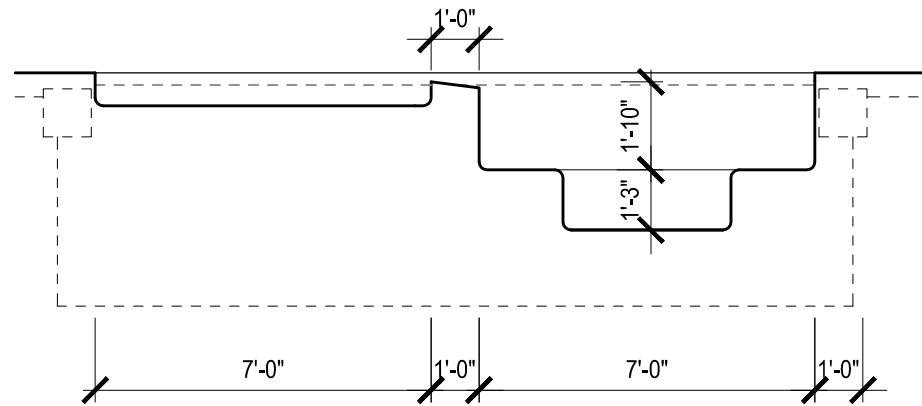


POOL SPA SECTION 4
SCALE: 1/4" = 1'-0"

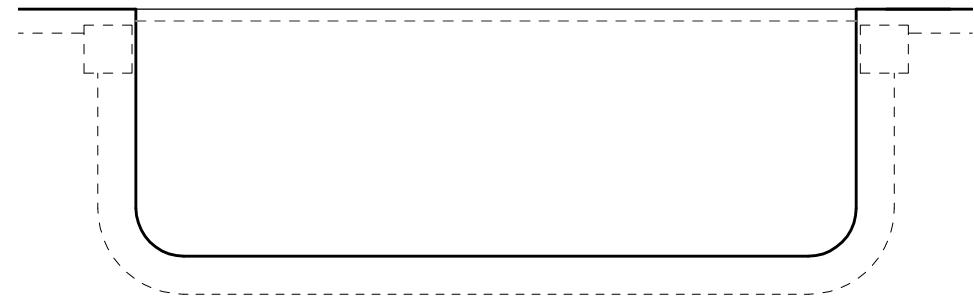

POOL SPA SECTION 3
SCALE: 1/4" = 1'-0"

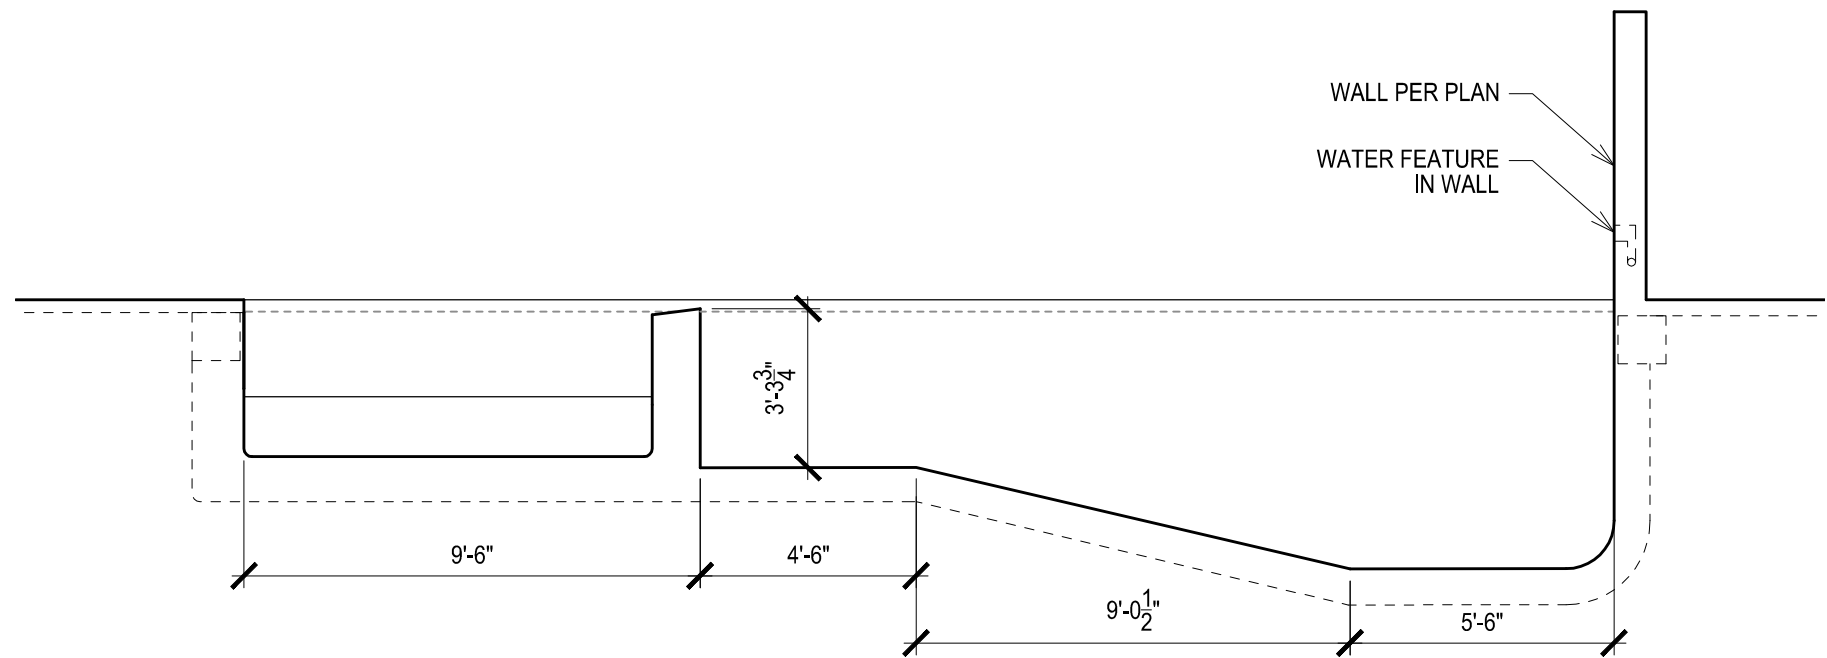

POOL SPA SECTION 2
SCALE: 1/4" = 1'-0"

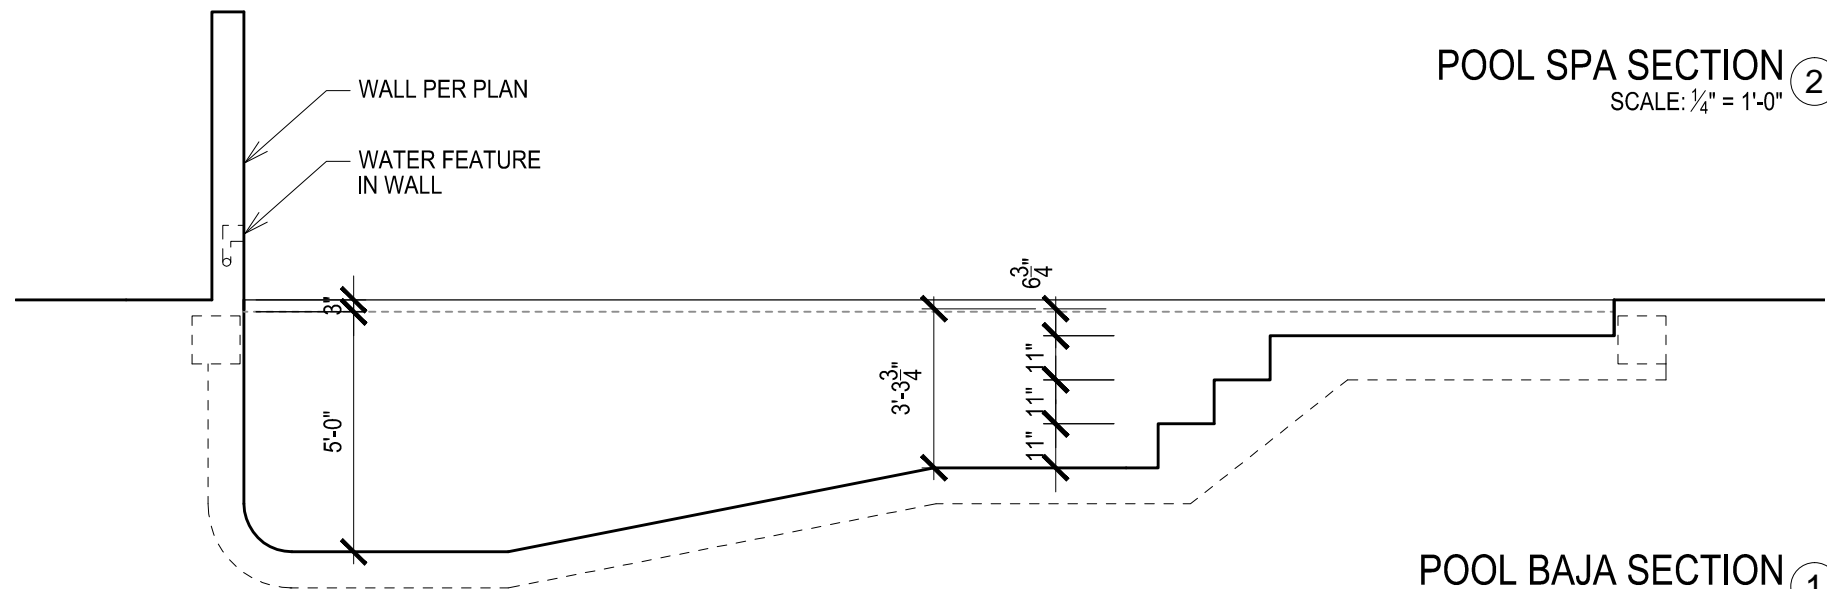

POOL BAJA SECTION 1
SCALE: 1/4" = 1'-0"