



1 | **PROPOSED CANOPY RETURN**
 A4-1 | SCALE: 1/2" = 1'-0"

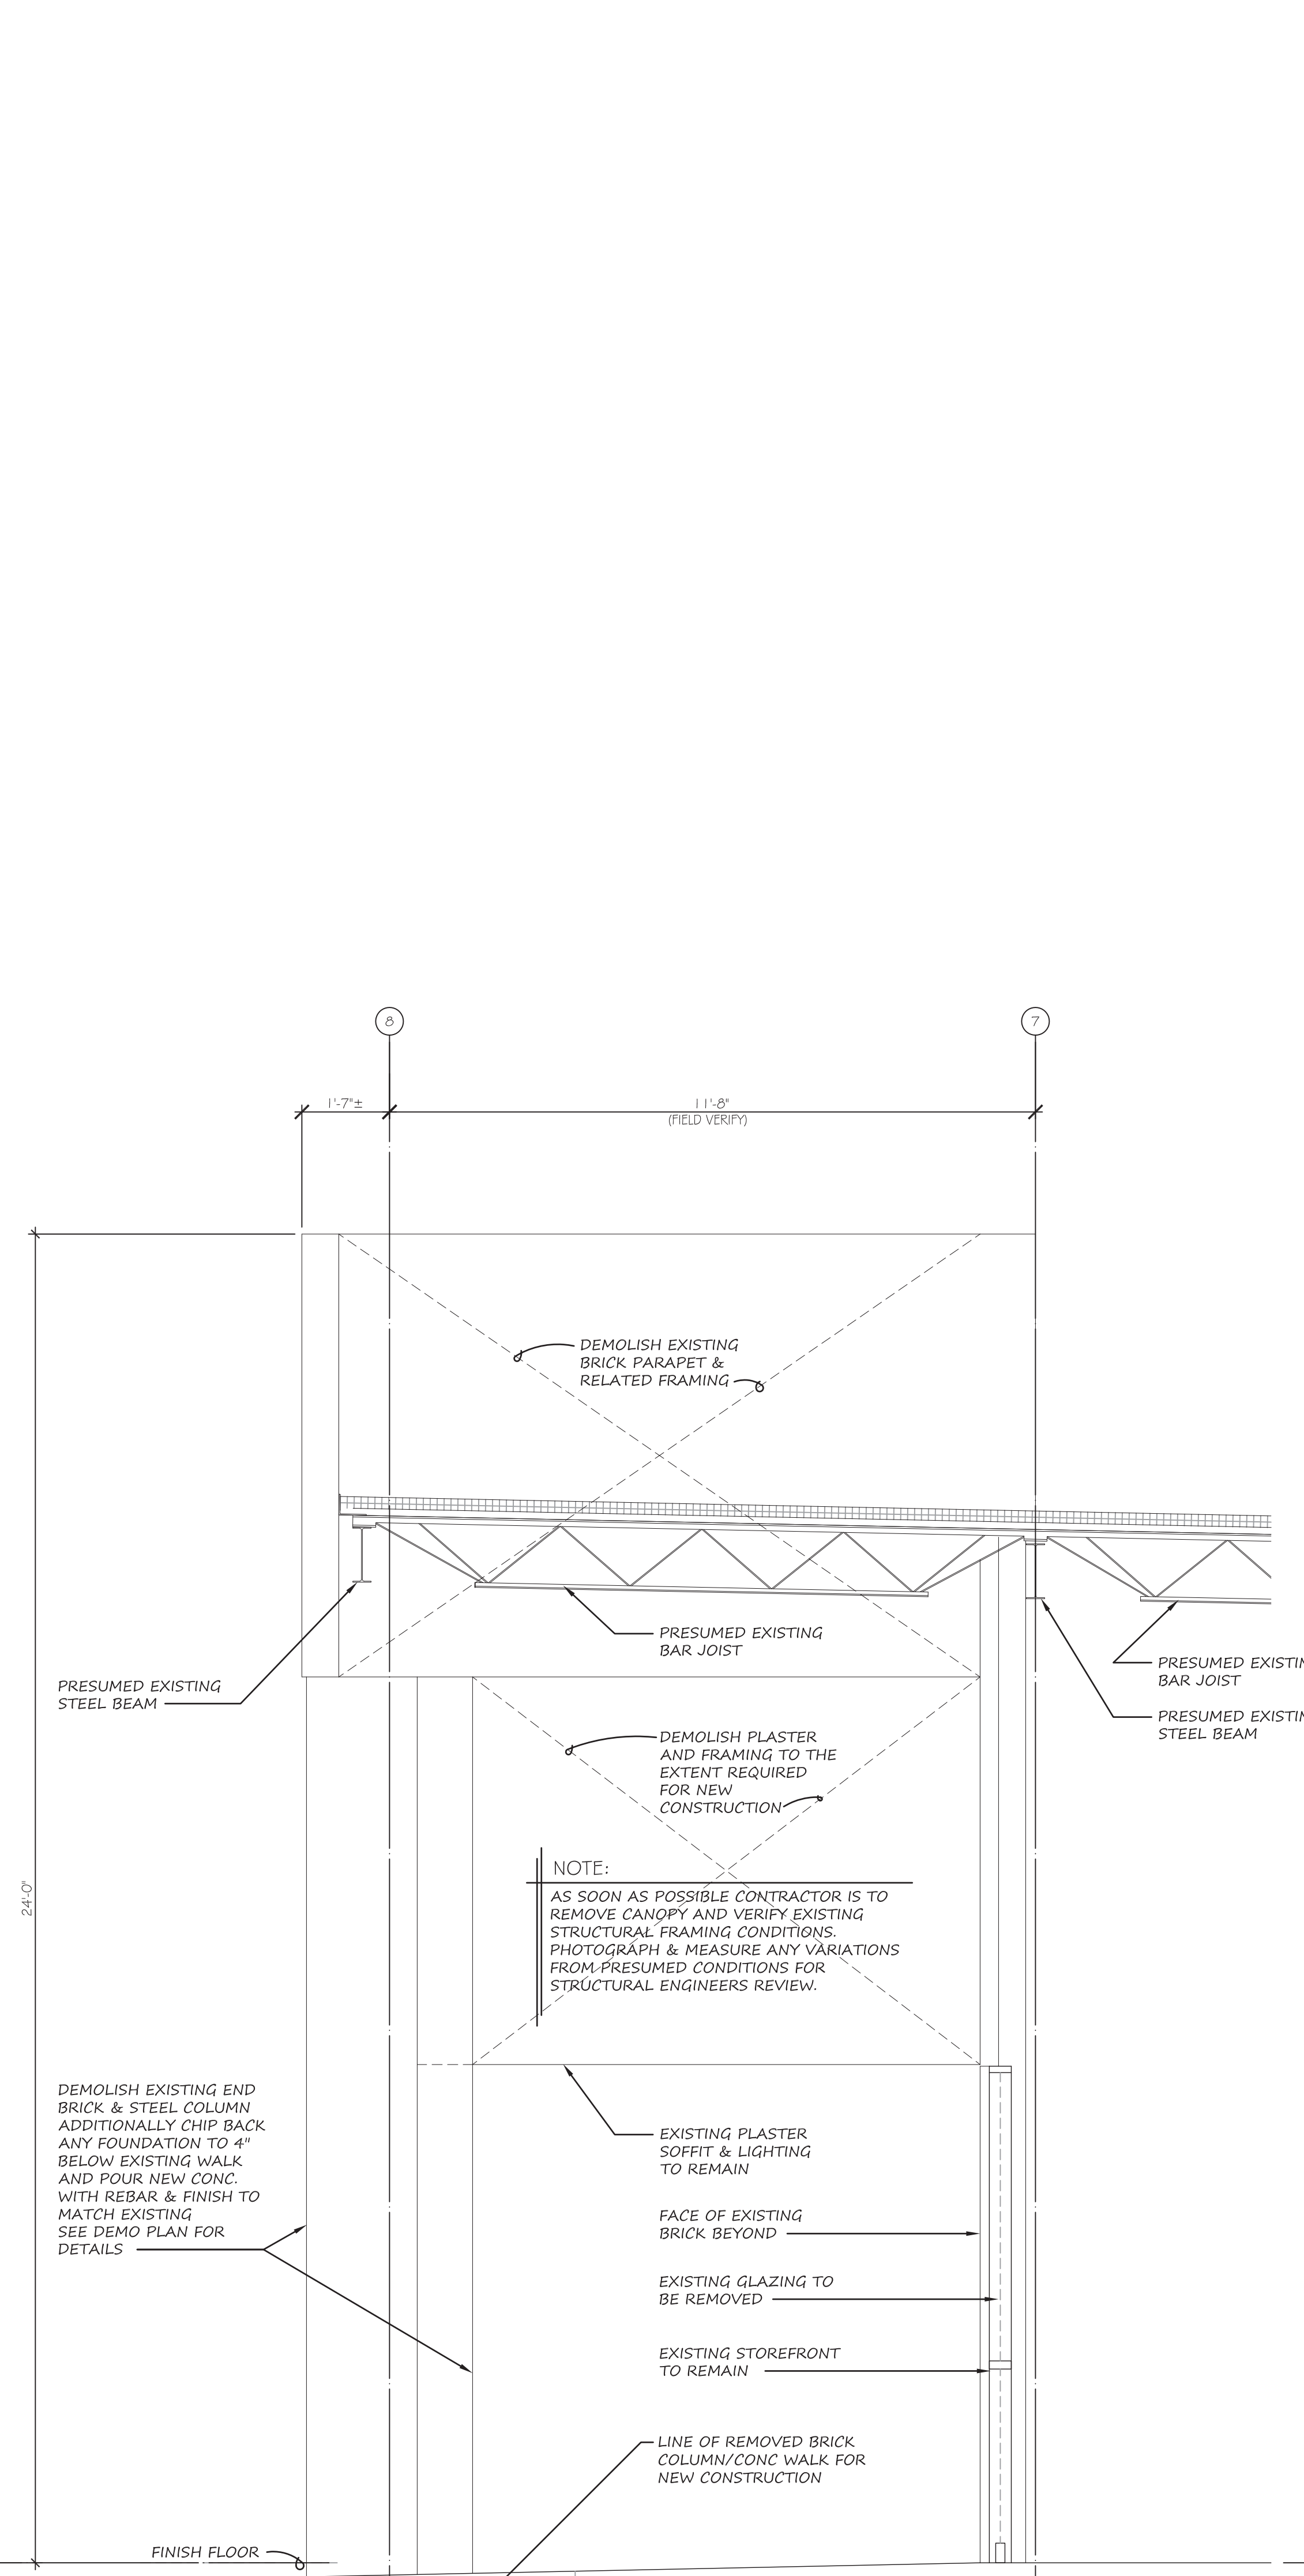

2 | **EXISTING CANOPY SECTION**
 A4-1 | SCALE: 1/2" = 1'-0"

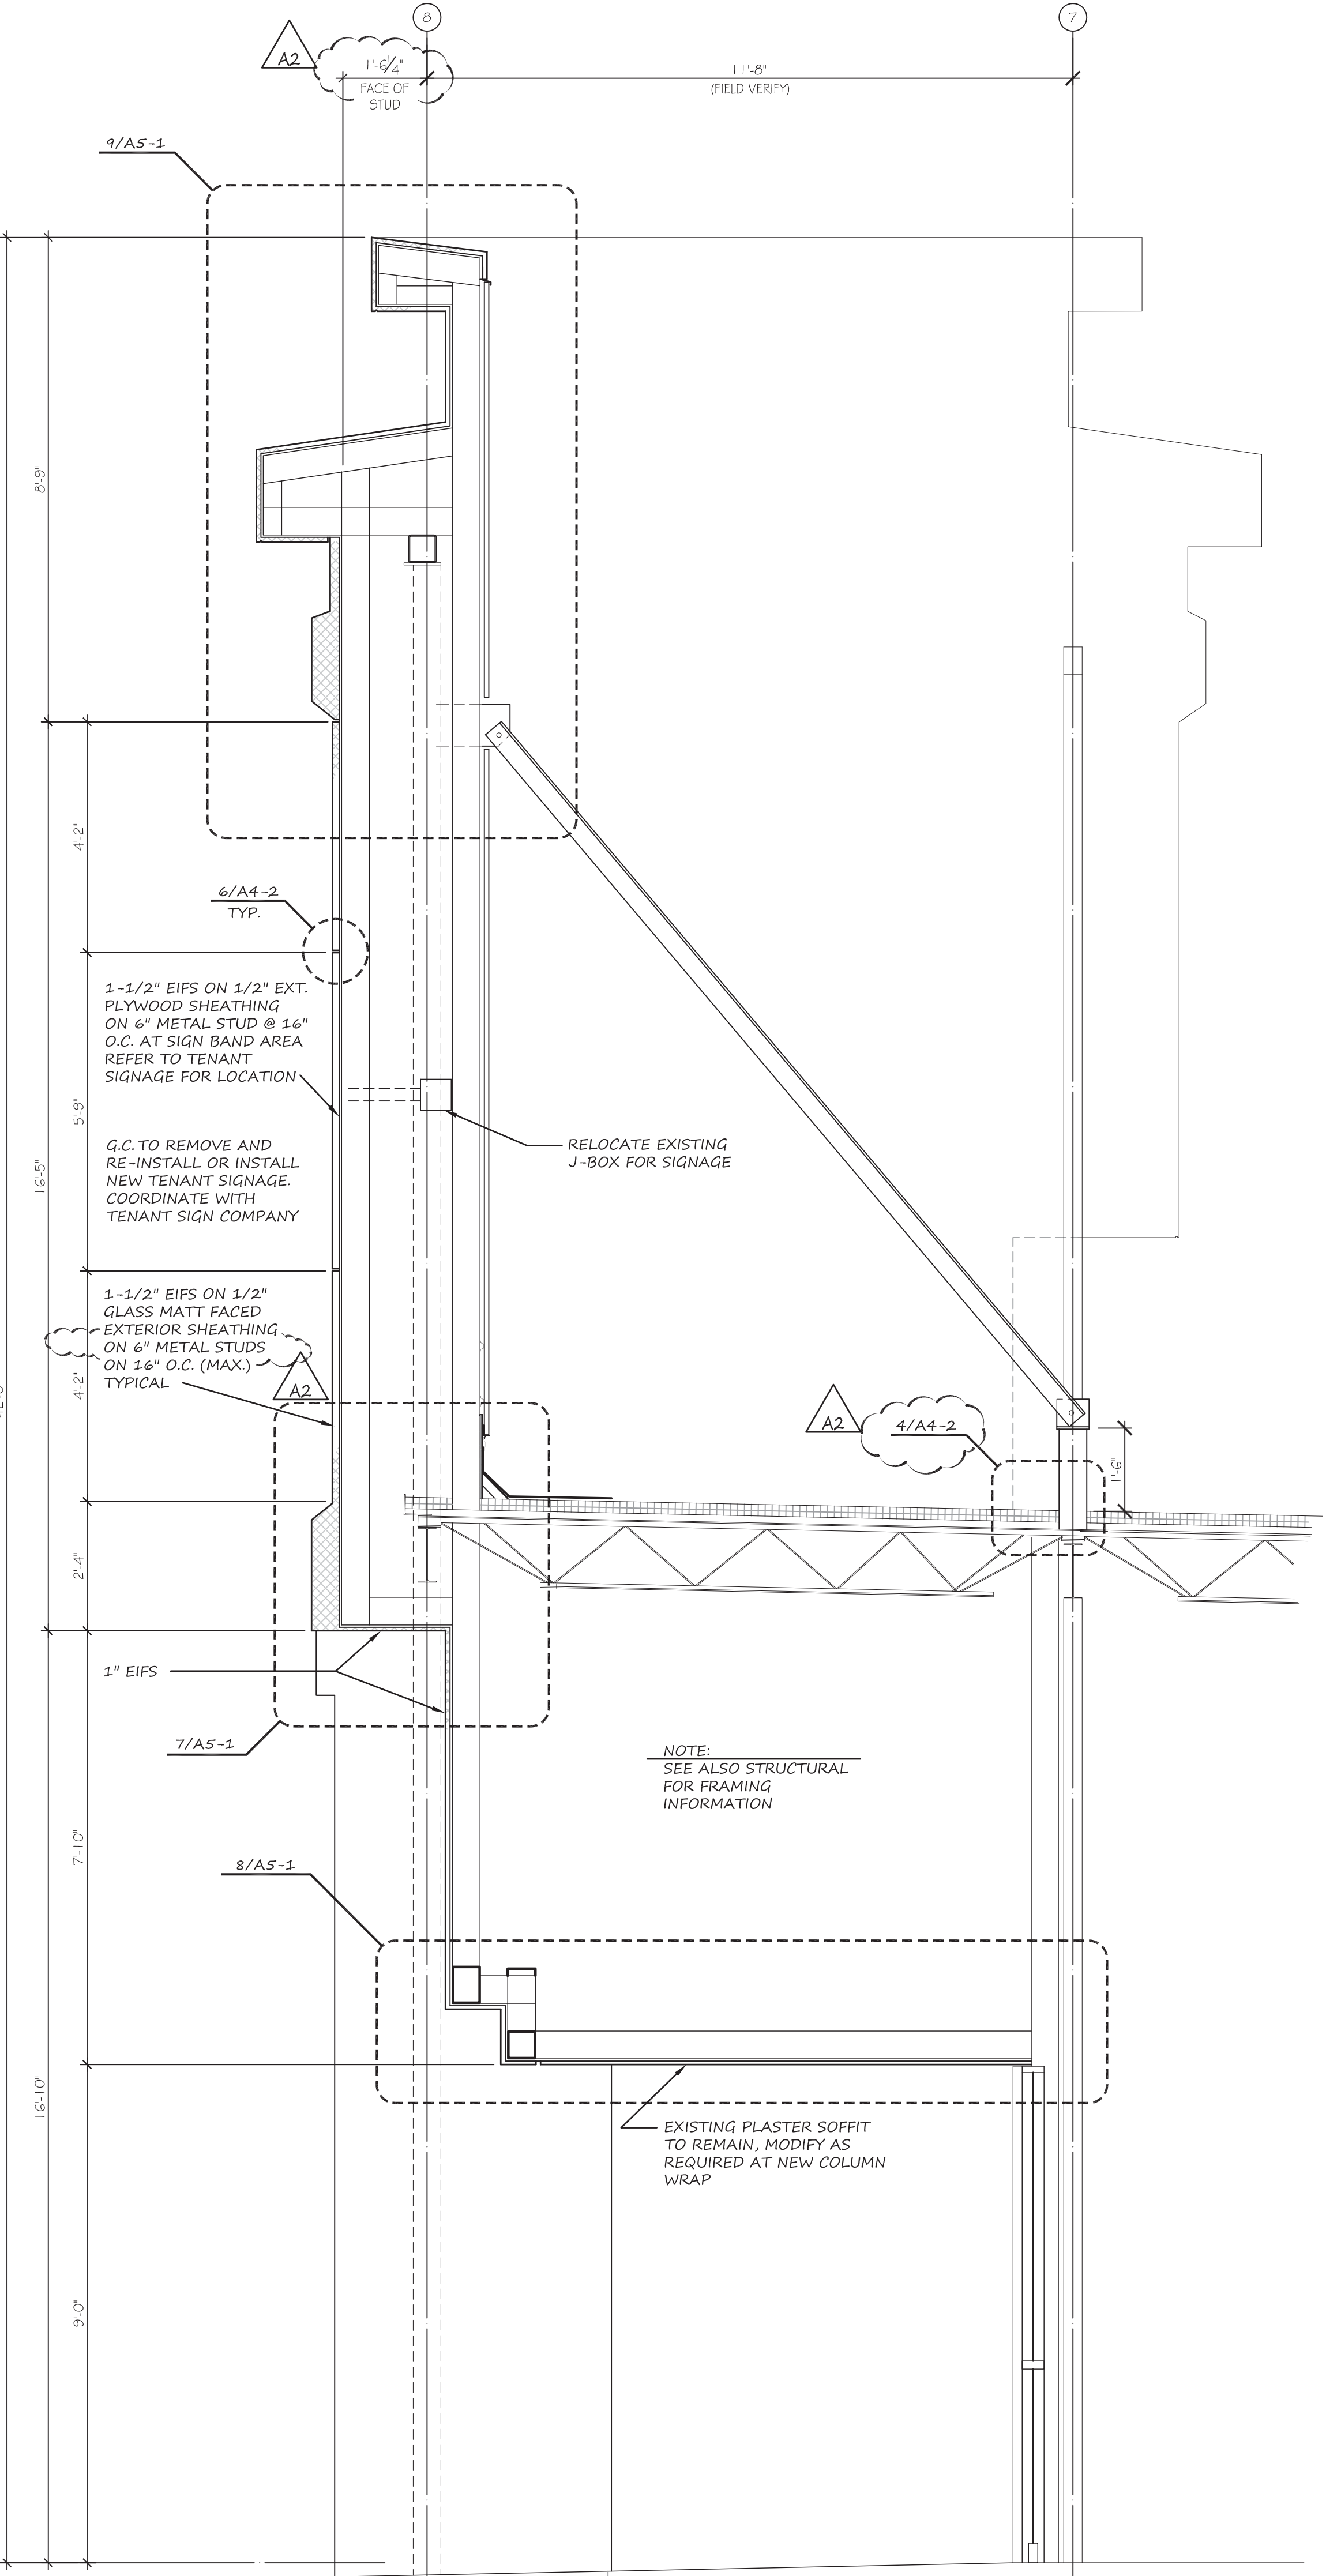

3 | **PROPOSED CANOPY SECTION**
 A4-1 | SCALE: 1/2" = 1'-0"