
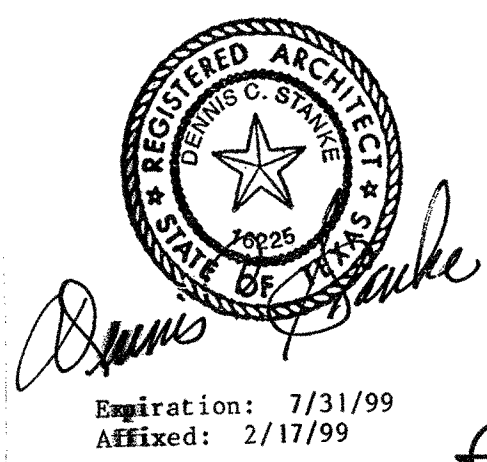


ROOM NUMBER	ROOM NAME	CEILING HEIGHT
100	GENERAL SALES	11'-2"
101	ENT. VESTIBULE	12'-0"
102	FITTING ROOM	11'-2"
103	STOCK ROOM	11'-2"
104	CORRIDOR	9'-0"
105	MALE RESTROOM	9'-0"
106	FEMALE RESTROOM	9'-0"
107	JANITOR	9'-0"
107A	OFFICE SUPPLIES	9'-0"
108	CASH/AUDIT	8'-0"
109	MARKING/RECEIVING	10'-0"
110	ASSOC. ENTRANCE	8'-0"
111	CONF. ROOM	9'-0"
112	ASSOC. LOUNGE	9'-0"
113	ASM UTILITY	9'-0"
114	CORRIDOR	8'-0"
115	MANAGER OFFICE	9'-0"
116	COPIER/MAIL	8'-0"
117	TELE-COMMUN.	9'-0"
118	ELEC. SWITCHGEAR	11'-2"
119	FITTING ROOM	11'-2"
120	STOCK	11'-2"
121	SPRINKLER ROOM	11'-2"
122	FITTING ROOMS	11'-2"
123	CORRIDOR	11'-2"
124	STOCK	11'-2"
125	CORRIDOR	11'-2"
126	STOCK	11'-2"
127	ELECTRICAL ROOM	11'-2"
128	STOCK	11'-2"
129	STOCK	11'-2"
130	CORRIDOR	11'-2"
131	FITTING ROOMS	11'-2"
132	FITTING ROOMS	11'-2"
133	STOCK	11'-2"
134	STOCK	11'-2"
135	STOCK	11'-2"
136	FITTING ROOMS	11'-2"

NOTES:

1. FOR ELEVATIONS MARKED ON THIS PLAN, SEE SHEETS F-101 THRU F-112.
2. FOR COLUMN ENCLOSURE DETAILS MARKED ON THIS PLAN, SEE SHEETS F-6.
3. FOR WALL FIXTURE NUMBERS REFER TO FIXTURE PLAN F-1.
4. FOR WALL LENGTHS REFER TO STUD WALL DIMENSION PLAN R-1.
5. FOR SLOTTED STANDARD LOCATIONS REFER TO STUD ADAPTER/WALL STANDARD LOCATION PLAN R-5.

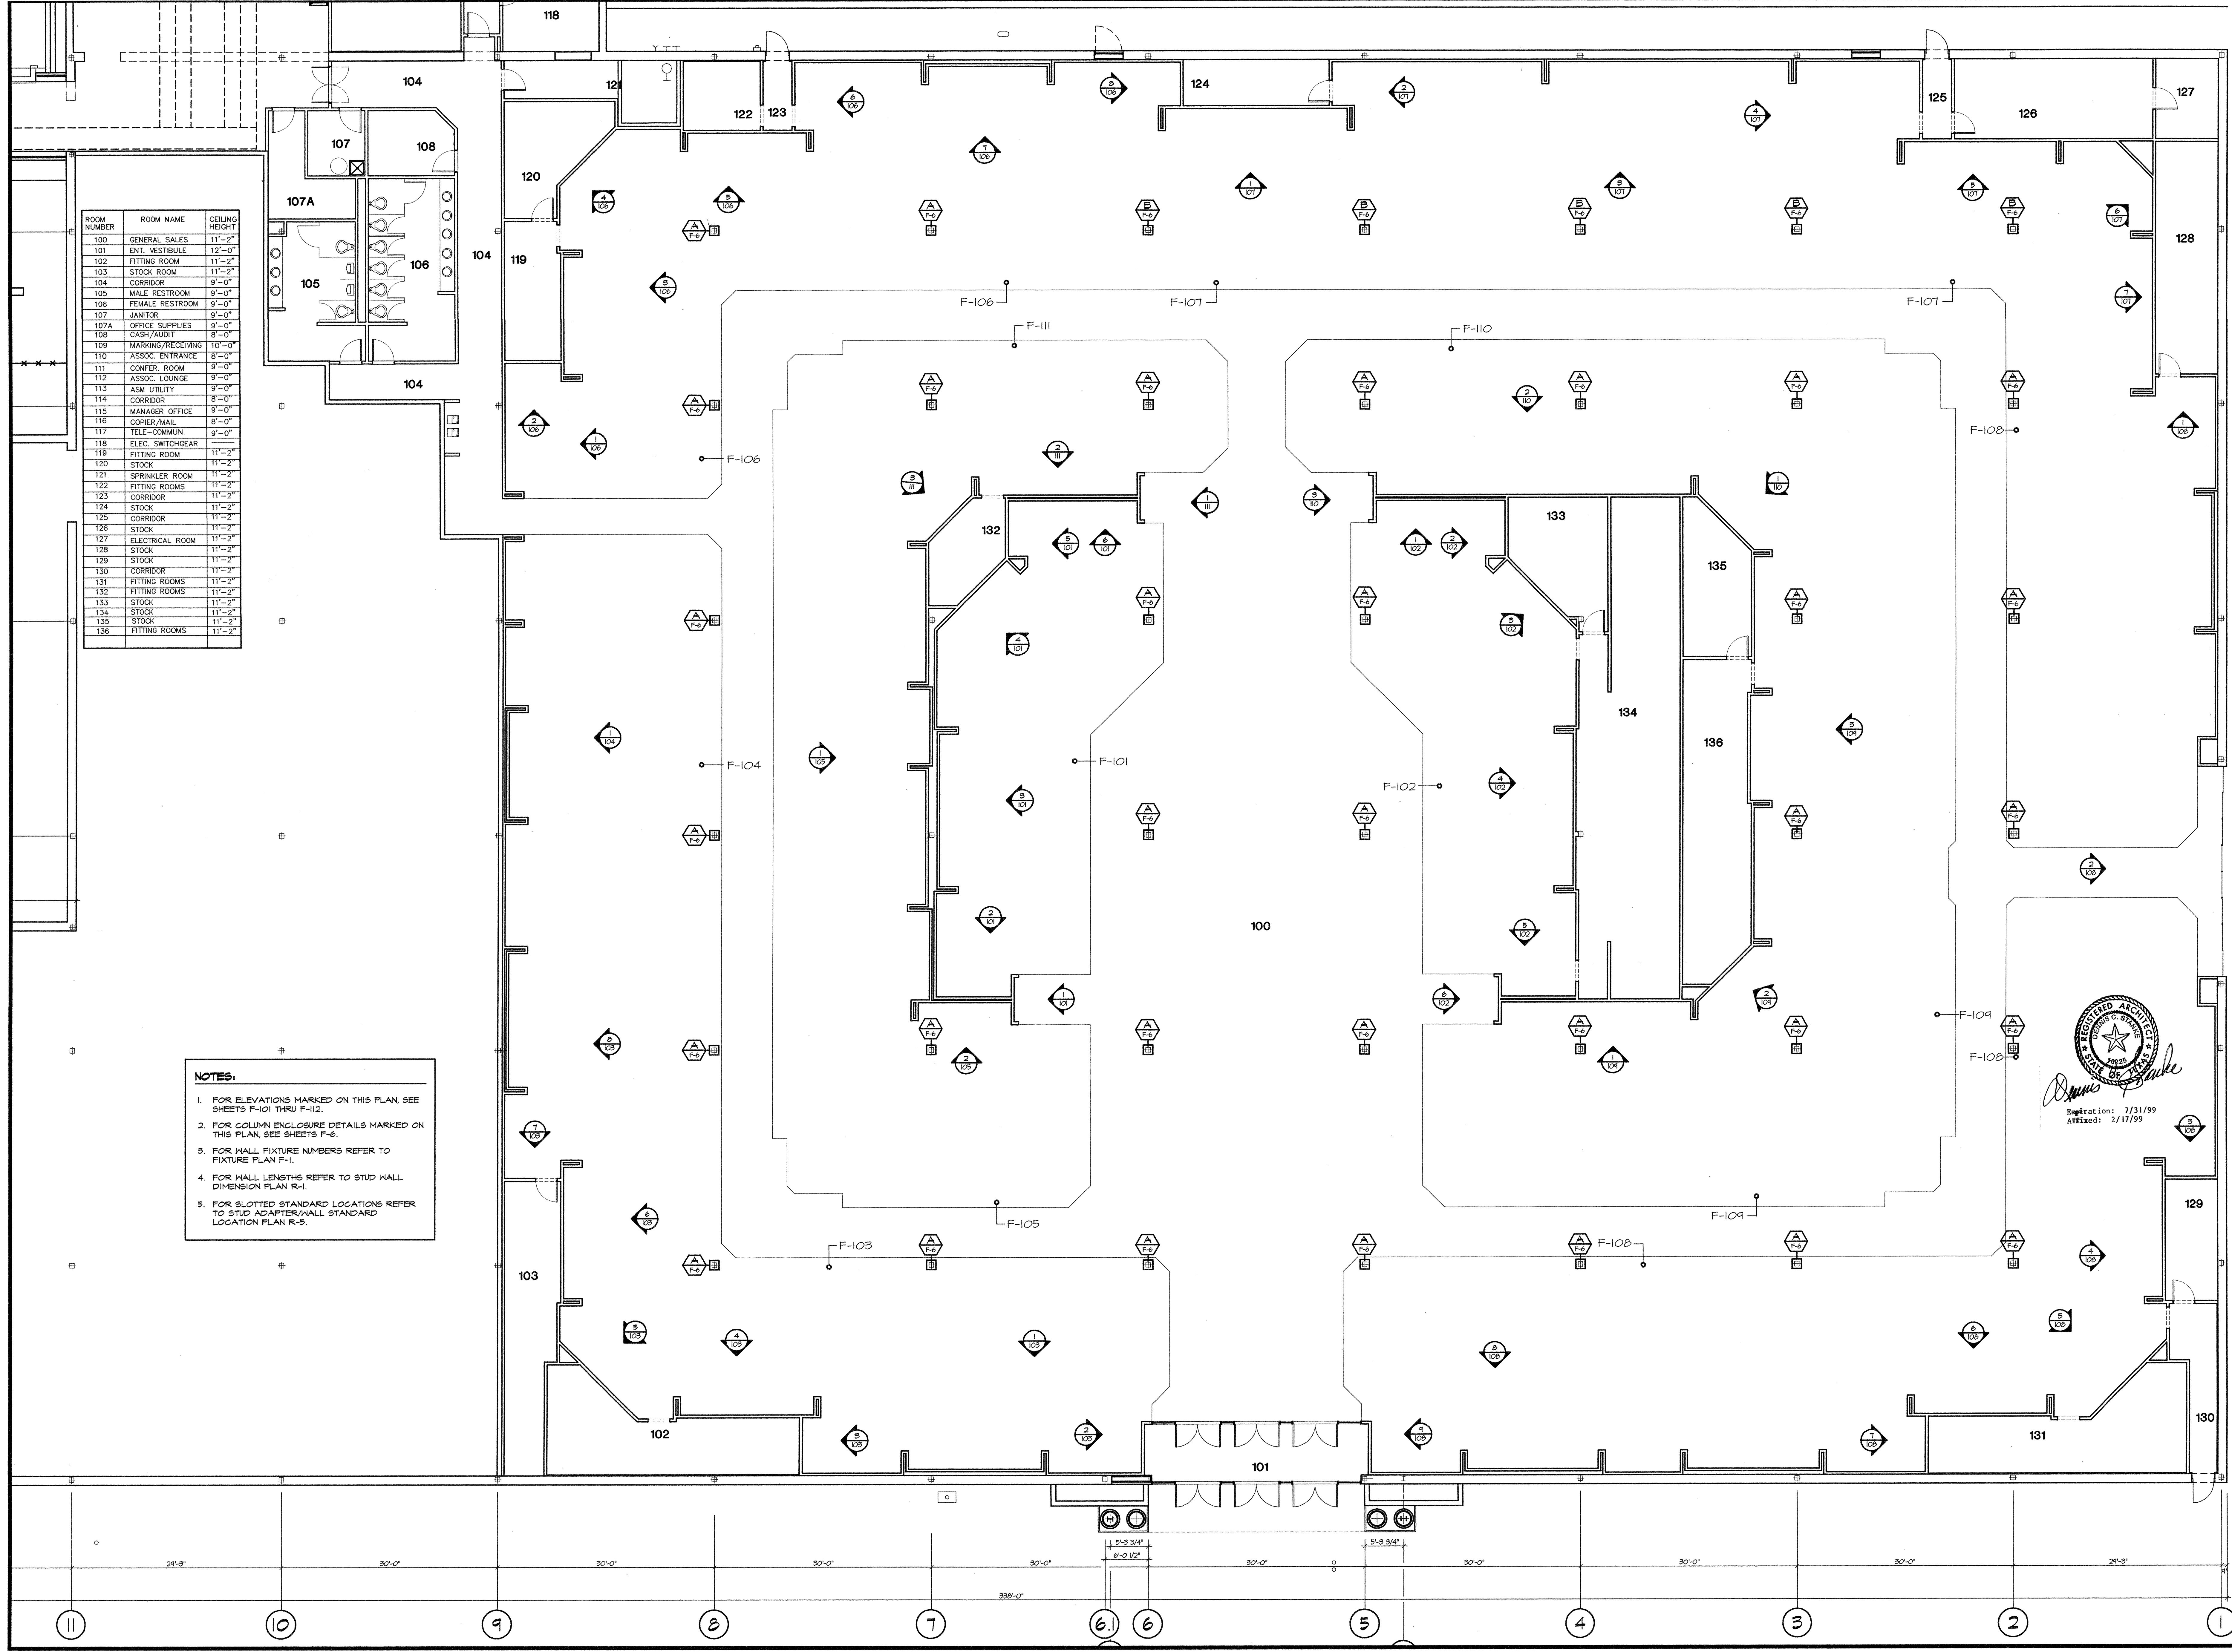

RPDC
 RYAN PLANNING DESIGN GROUP
 708 WEST OOLA ROAD • CHARLOTTE, NC 28217 • PHONE: 704/357-1884 • FAX: 704/357-8931

PROJECT: BELK CROSSROADS MALL GREENVILLE, TX
 NEW INSTALLATION

SHEET TITLE: ELEVATION FINISH PLAN & COLUMN FINISH PLAN
 SHEET NUMBER: F-5A
 OF SHEETS: 18A

NO.	REVISION	DATE
1	ISSUED FOR PERMIT	2-9-98
2	REVISED PER ARCHITECT	2-9-98
3	REVISED PER ARCHITECT	2-9-98
4	REVISED PER ARCHITECT	2-9-98

H:\124gmt\059\PL\05\124-F-5.dwg 08.08.98 09:19:59 J. WITHERSPON, ARCH. DEPT. 015/4201 X-3410