


ROOM NUMBER	ROOM NAME	CEILING HEIGHT
100	GENERAL SALES	11'-2"
101	ENT. VESTIBULE	9'-0"
102	FITTING ROOM	11'-2"
103	STOCK ROOM	11'-2"
104	CORRIDOR	9'-0"
105	MALE RESTROOM	9'-0"
106	FEMALE RESTROOM	9'-0"
107	JANITOR	9'-0"
107A	OFFICE SUPPLIES	9'-0"
108	CASH/AUDIT	9'-0"
109	MARKING/RECEIVING	9'-0"
110	ASSOC. ENTRANCE	9'-0"
111	CONF. ROOM	9'-0"
112	ASSOC. LOUNGE	9'-0"
113	ASM. UTILITY	9'-0"
114	CORRIDOR	9'-0"
115	MANAGER OFFICE	9'-0"
116	COPPER MAIL	9'-0"
117	TELE-COMMUN.	9'-0"
118	SWITCHGEAR	9'-0"
119	FITTING ROOM	11'-2"
120	STOCK	11'-2"
121	SPRINKLER/ELEC.	11'-2"
122	FITTING ROOMS	11'-2"
123	CORRIDOR	11'-2"
124	STOCK	11'-2"
125	CORRIDOR	11'-2"
126	STOCK	11'-2"
127	ELECTRICAL ROOM	11'-2"
128	STOCK	11'-2"
129	STOCK	11'-2"
130	CORRIDOR	11'-2"
131	FITTING ROOMS	11'-2"
132	FITTING ROOMS	11'-2"
133	STOCK	11'-2"
134	STOCK	11'-2"
135	STOCK	11'-2"
136	FITTING ROOMS	11'-2"

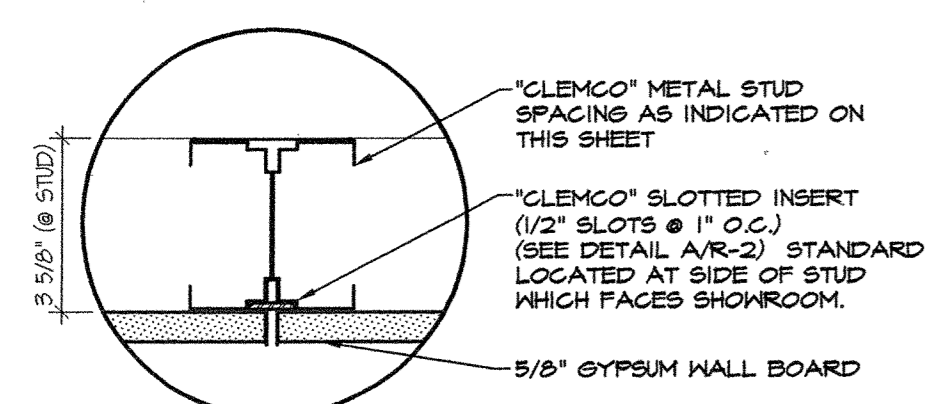



**DETAIL A**  
SCALE: 3/4"=1'-0"

**NOTES:**

1. WALL STANDARD DIMENSIONS SHOWN ON THIS SHEET ARE TO COORDINATE WITH THE STUDWALL DIMENSION PLAN (SHEET R-1). G.C. SHALL INFORM BELK INTERIOR JOB CAPTAIN OF ANY WALL LENGTH OR STUD SPACING DISCREPANCIES.
2. REFER TO STUDWALL DETAIL SHEET R-2 FOR FURTHER INFORMATION.  
A/R-2 TYP. STUD ADAPTER DETAIL  
L/R-2 TYP. SCHEMATIC INSERT SECTION

**WALL STANDARD SYMBOL LEGEND**

— METAL STUD WITH SLOTTED INSERT (SEE DETAIL L / R-2 FOR VERTICAL EXTENT OF INSERT)

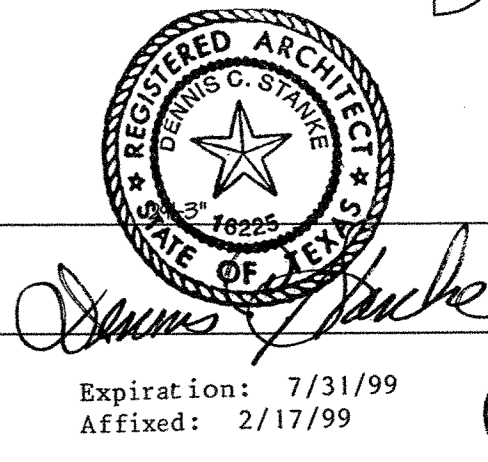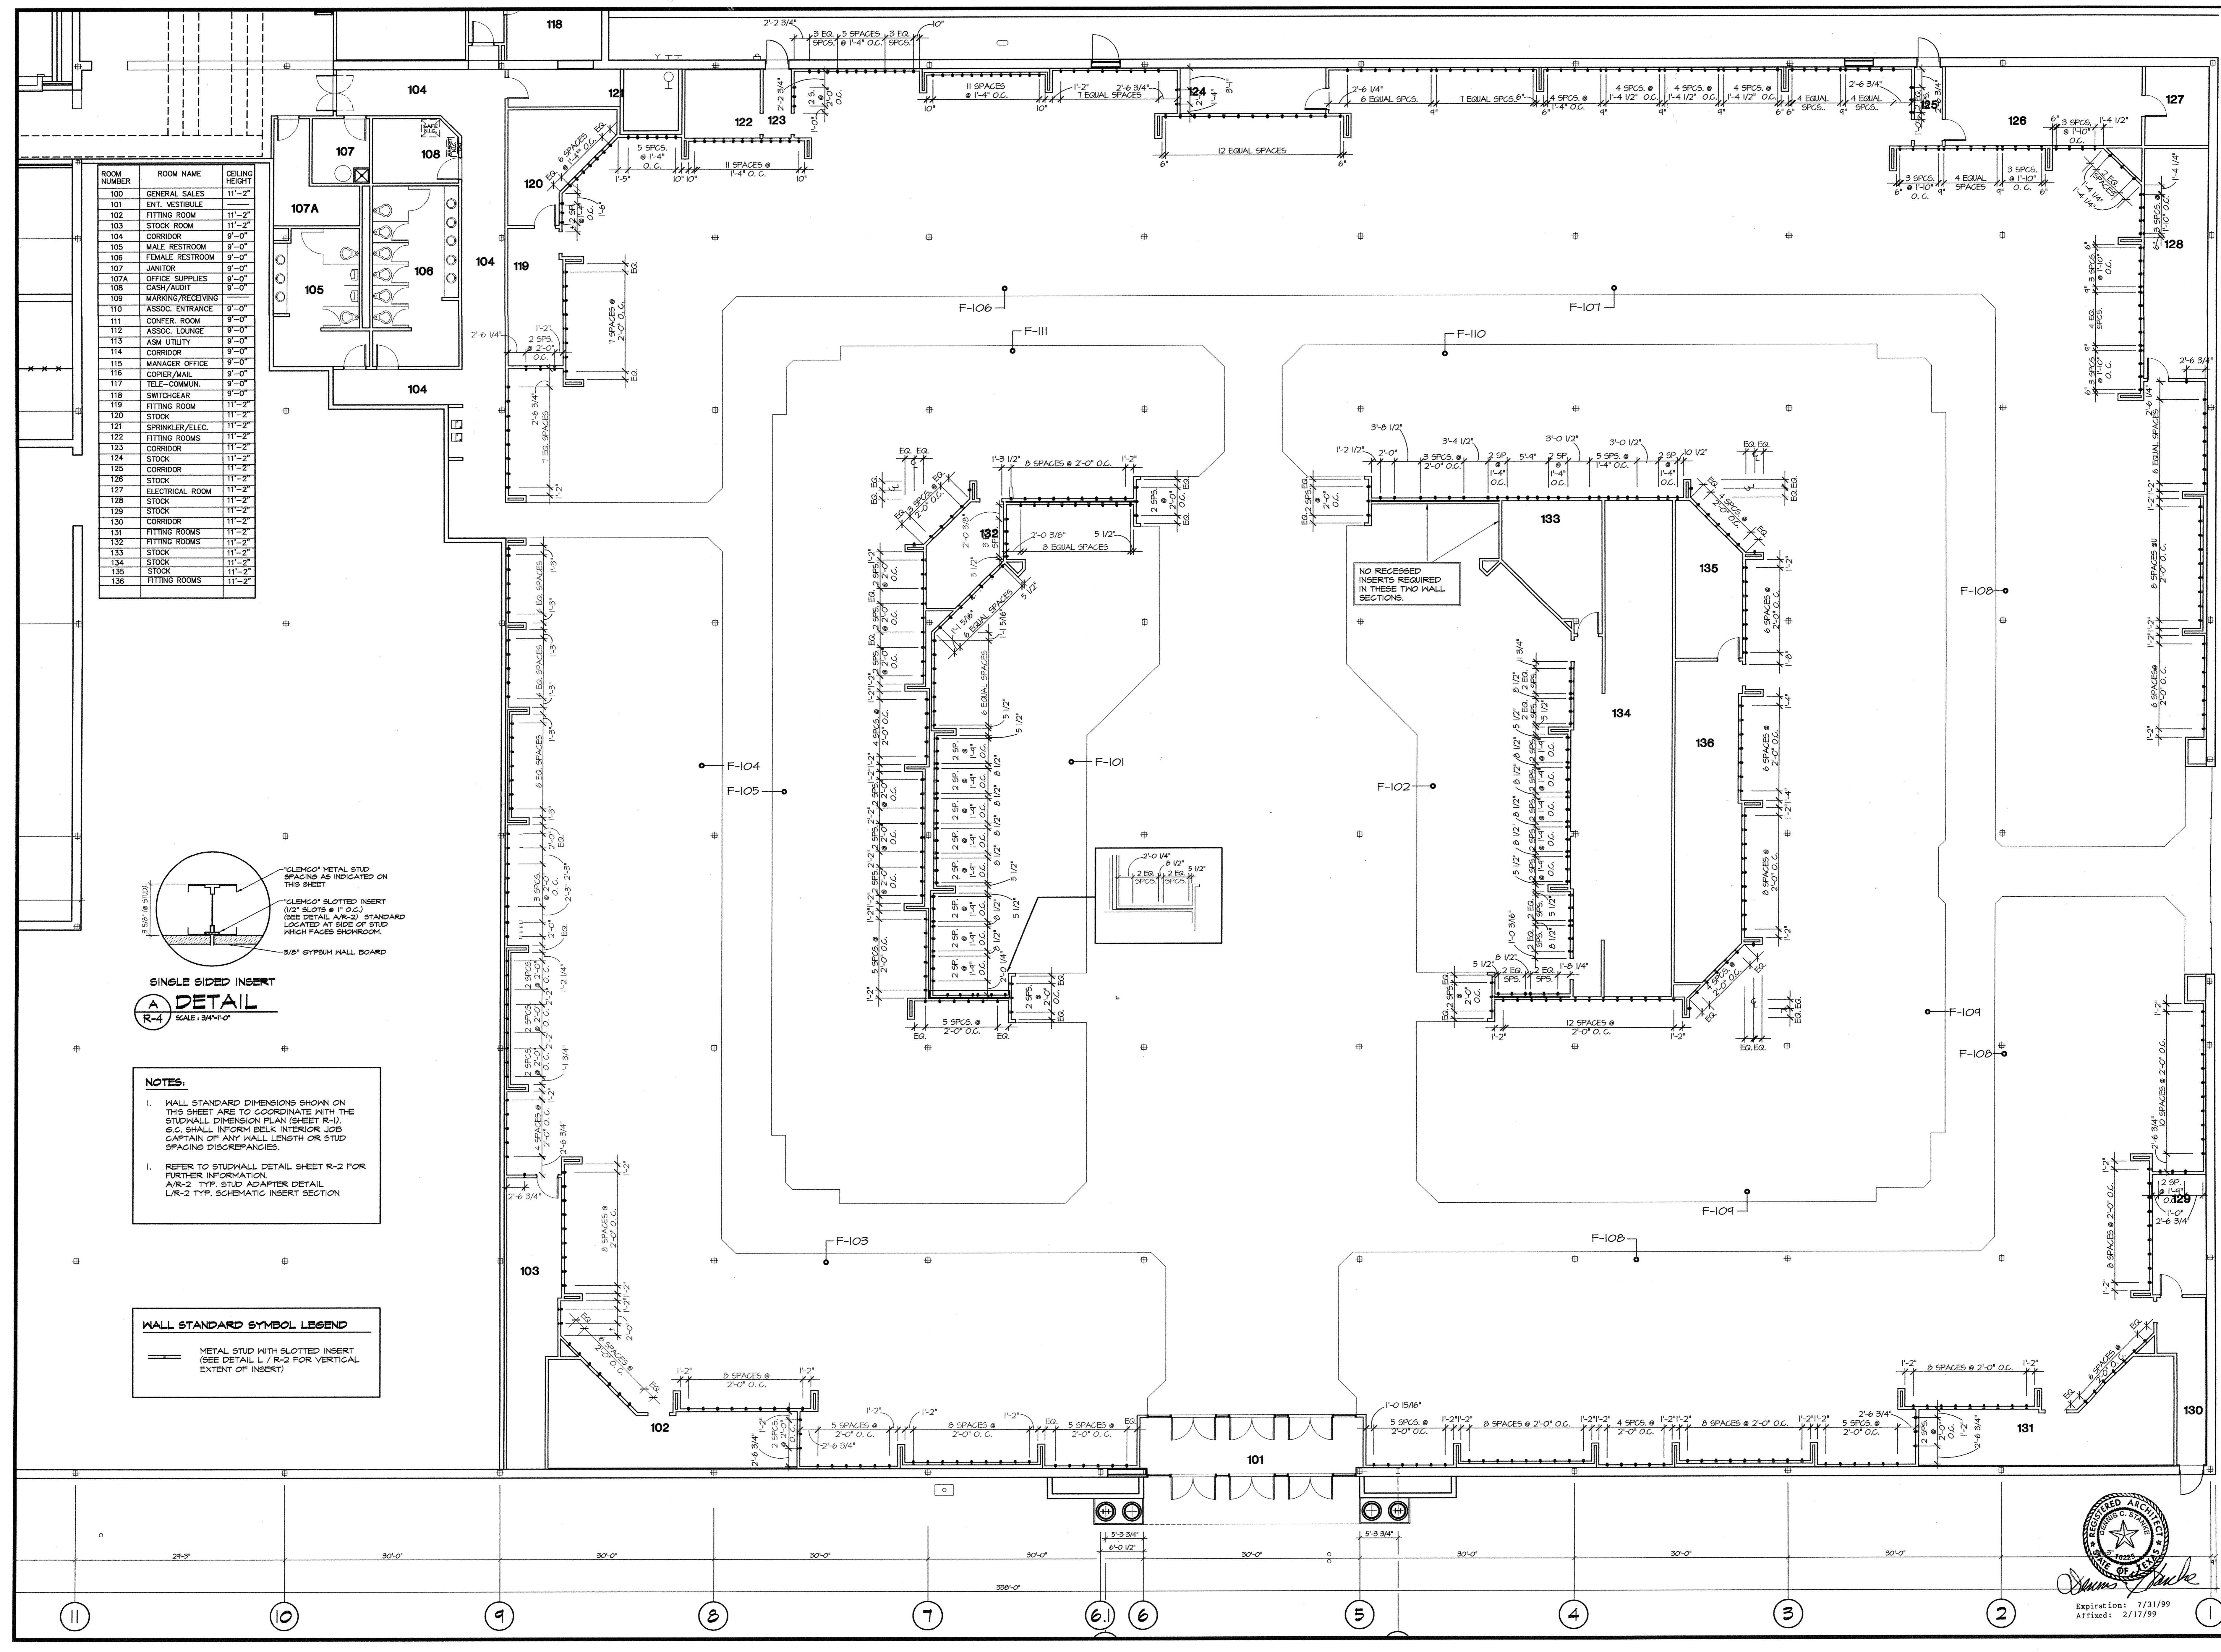

Expiration: 7/31/99  
Affixed: 2/17/99

**RPDC**  
R-5A  
OF SHEETS  
A-7A  
OF SHEETS

PROJECT: BELK BROADWAYS MALL GREENVILLE, TX NEW INSTALLATION

CONSULTANTS: BELK BROADWAYS MALL GREENVILLE, TX NEW INSTALLATION

SHEET TITLE: PARTIAL WALL STANDARD LOCATION PLAN

DATE	BY	FOR	REVISION
2-3-99	JJK	REVISED	1. REVISED FOR COMMENTS
2-3-99	JJK	ISSUED	2. FOR CONSTRUCTION